


MAIN FLOOR PLAN

SQUARE FOOTAGE	
HEATED AREAS:	
FIRST FLOOR.....	3085
SECOND FLOOR.....	3086
BASEMENT.....	3085
HEATED TOTAL.....	9236
UNHEATED AREAS:	
DECK/PORCH AREA.....	819
GARAGE.....	865

CAUTION MUST BE EXERCISED
 IN MAKING ANY CHANGES IN THIS PLAN. MINOR
 CHANGES IN ONE AREA OF THE HOUSE COULD
 LEAD TO MAJOR PROBLEMS IN ANOTHER AREA.

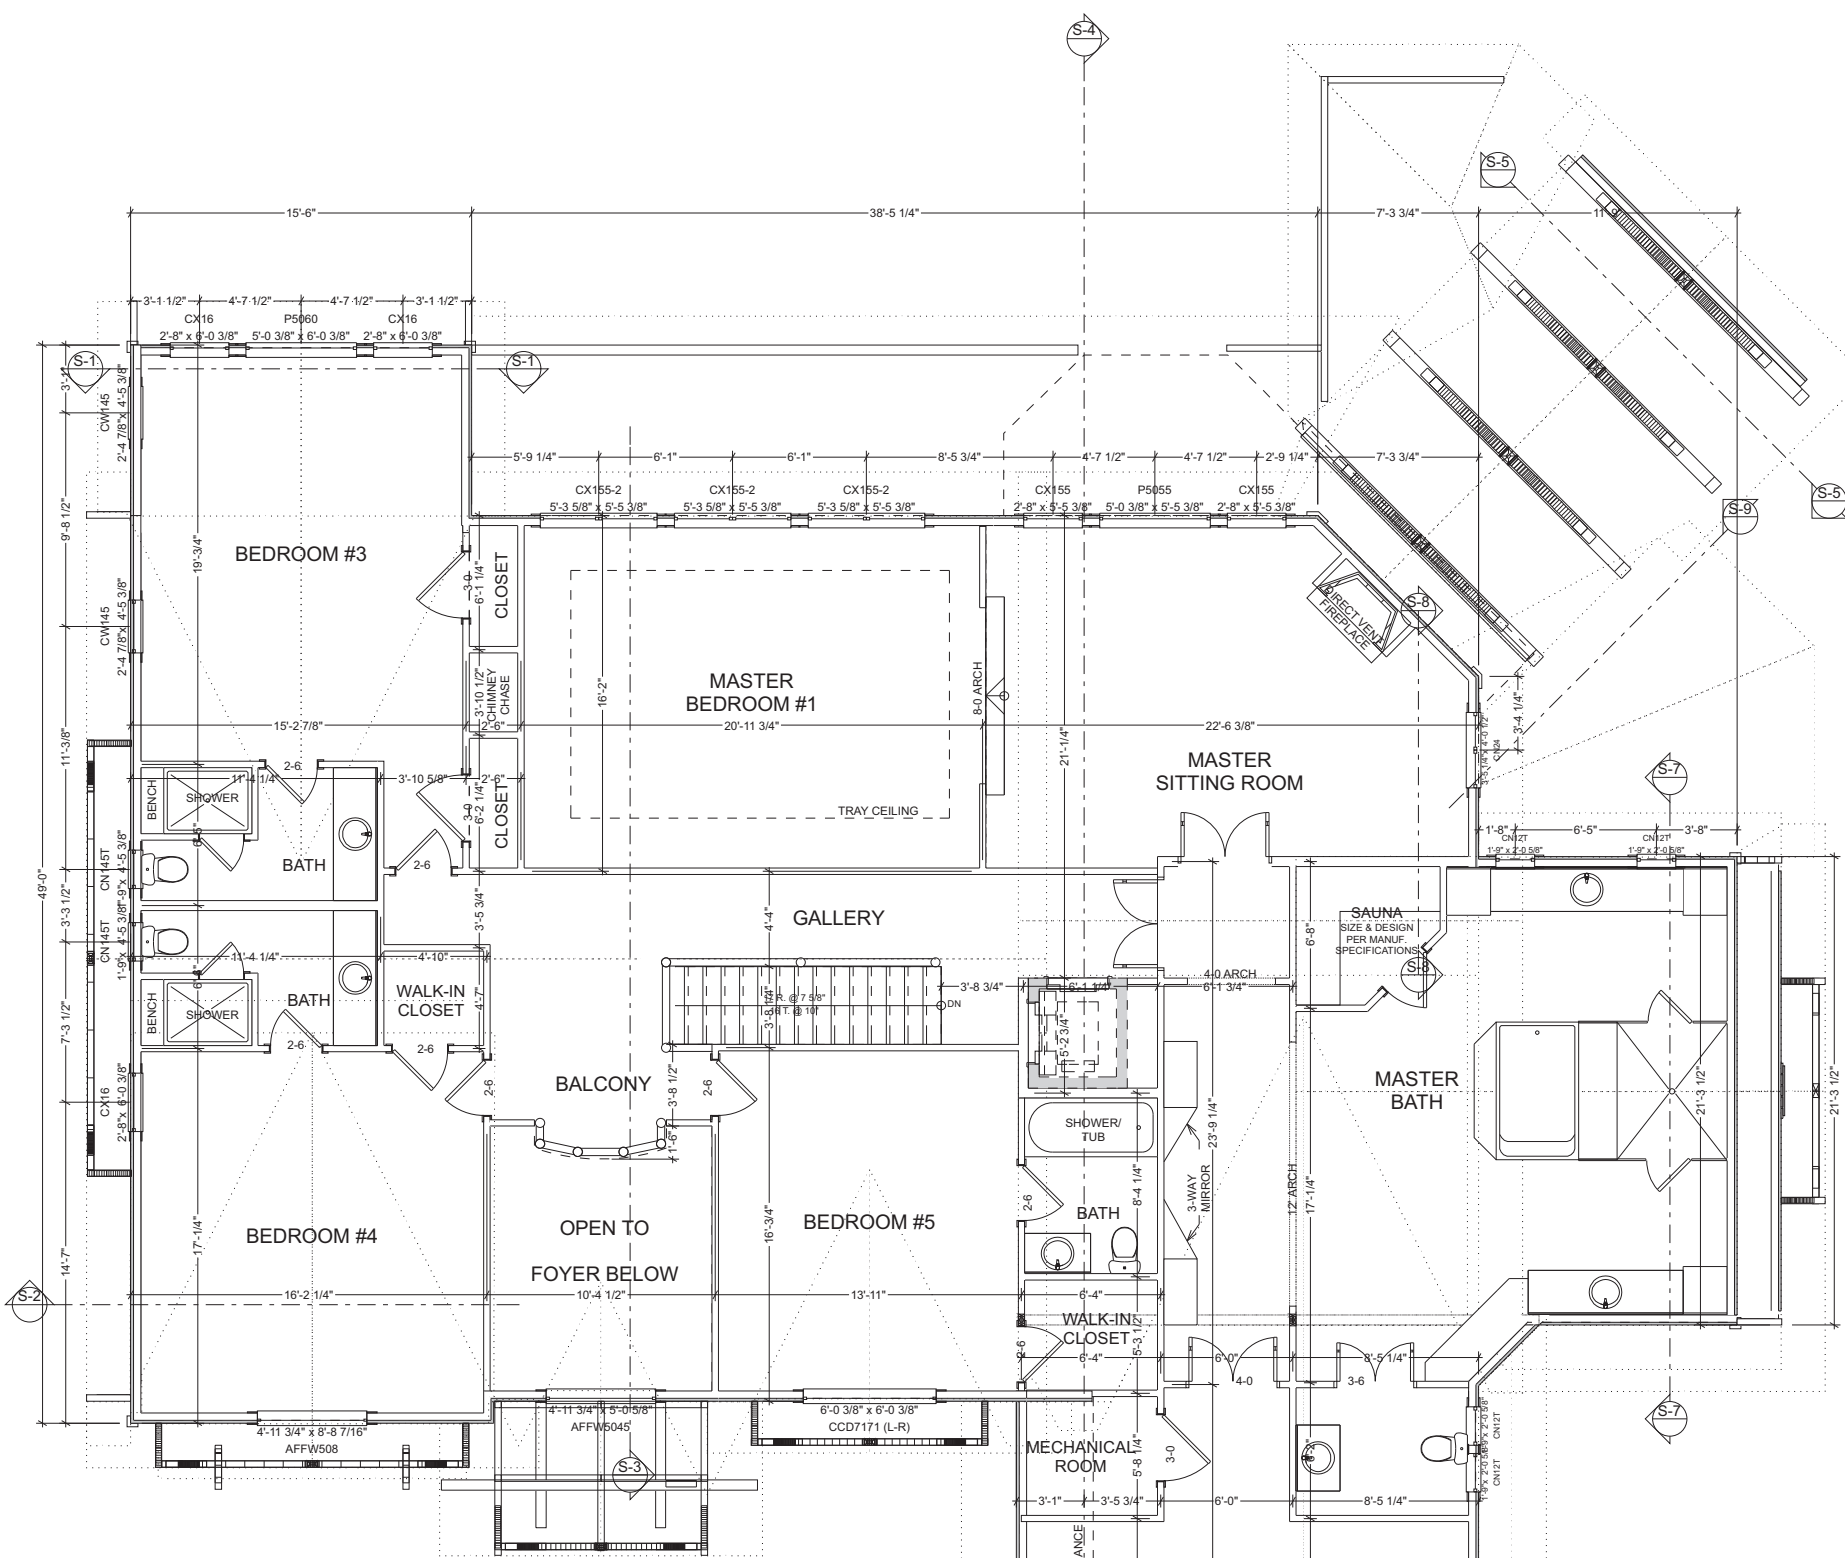

SECOND FLOOR PLAN


TABLE R1001.17
CRICKET DIMENSIONS


ROOF SLOPE	H
12/12	1/2 OF W
8/12	1/3 OF W
6/12	1/4 OF W
4/12	1/6 OF W
3/12	1/8 OF W

14" FLOOR TRUSSES


NOTE:

- 1) ALL REPRESENTATIONS OF FIXTURES, EQUIPMENT, MATERIALS, ELECTRICAL, PLUMBING, FASTENERS, ETC. ON CLIENT'S DESIGN ARE NOT INCLUDED WITH CLIENT'S PACKAGE PURCHASED FROM TENNESSEE LOG & TIMBER HOMES, INC. ONLY ITEMS SPECIFICALLY NOTED IN TENNESSEE LOG & TIMBER HOMES, INC. PURCHASE AGREEMENT WILL BE INCLUDED IN THE MATERIALS LIST AND SUPPLIED TO THE CLIENT.
- 2) CONTRACTOR TO VERIFY ALL DIMENSIONS BEFORE BEGINNING CONSTRUCTION.
- 5) ALL DOOR AND WINDOW ROUGH OPENINGS TO BE VERIFIED DURING FRAMING OF GABLES AND DORMERS.

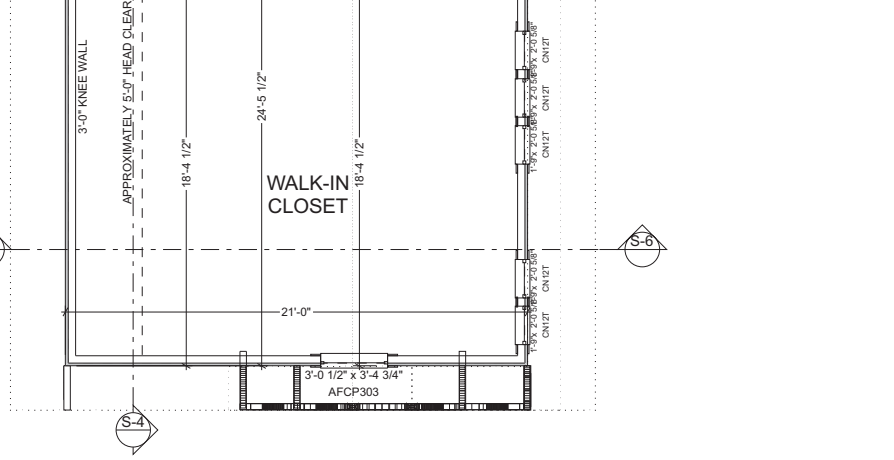


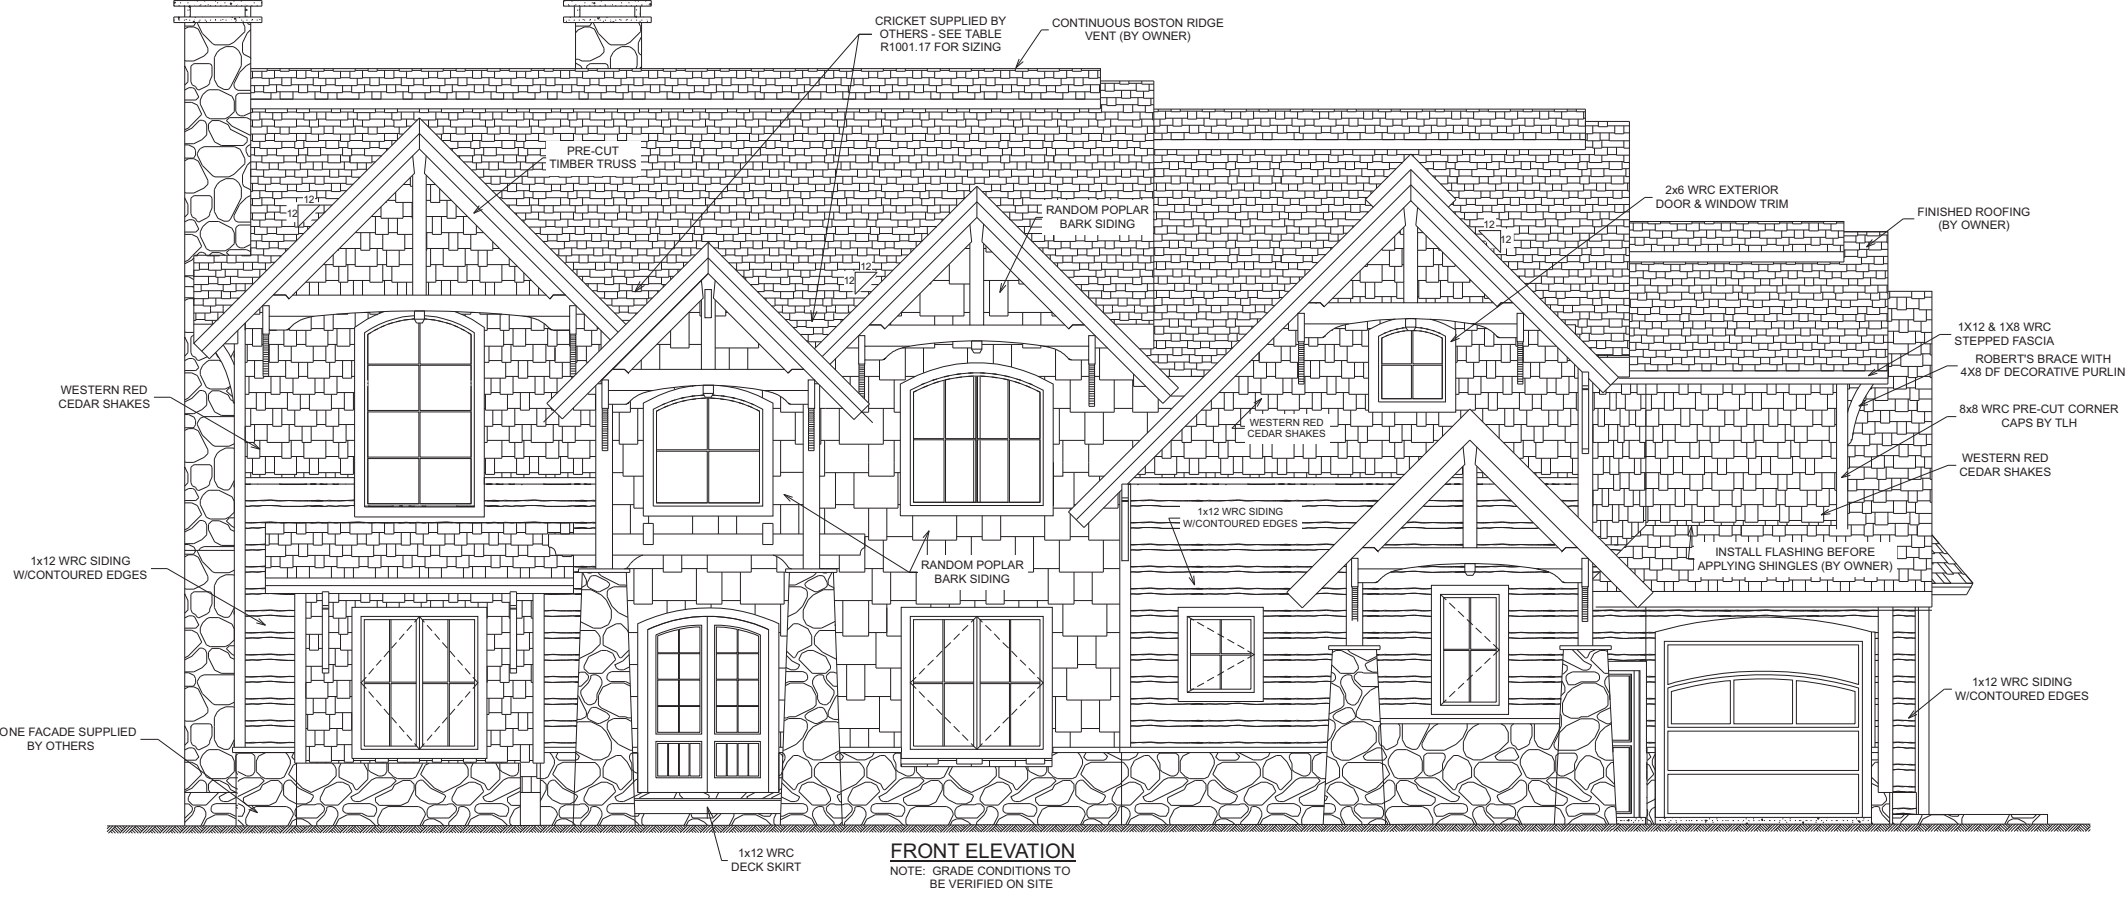

FRONT ELEVATION
NOTE: GRADE CONDITIONS TO BE VERIFIED ON SITE

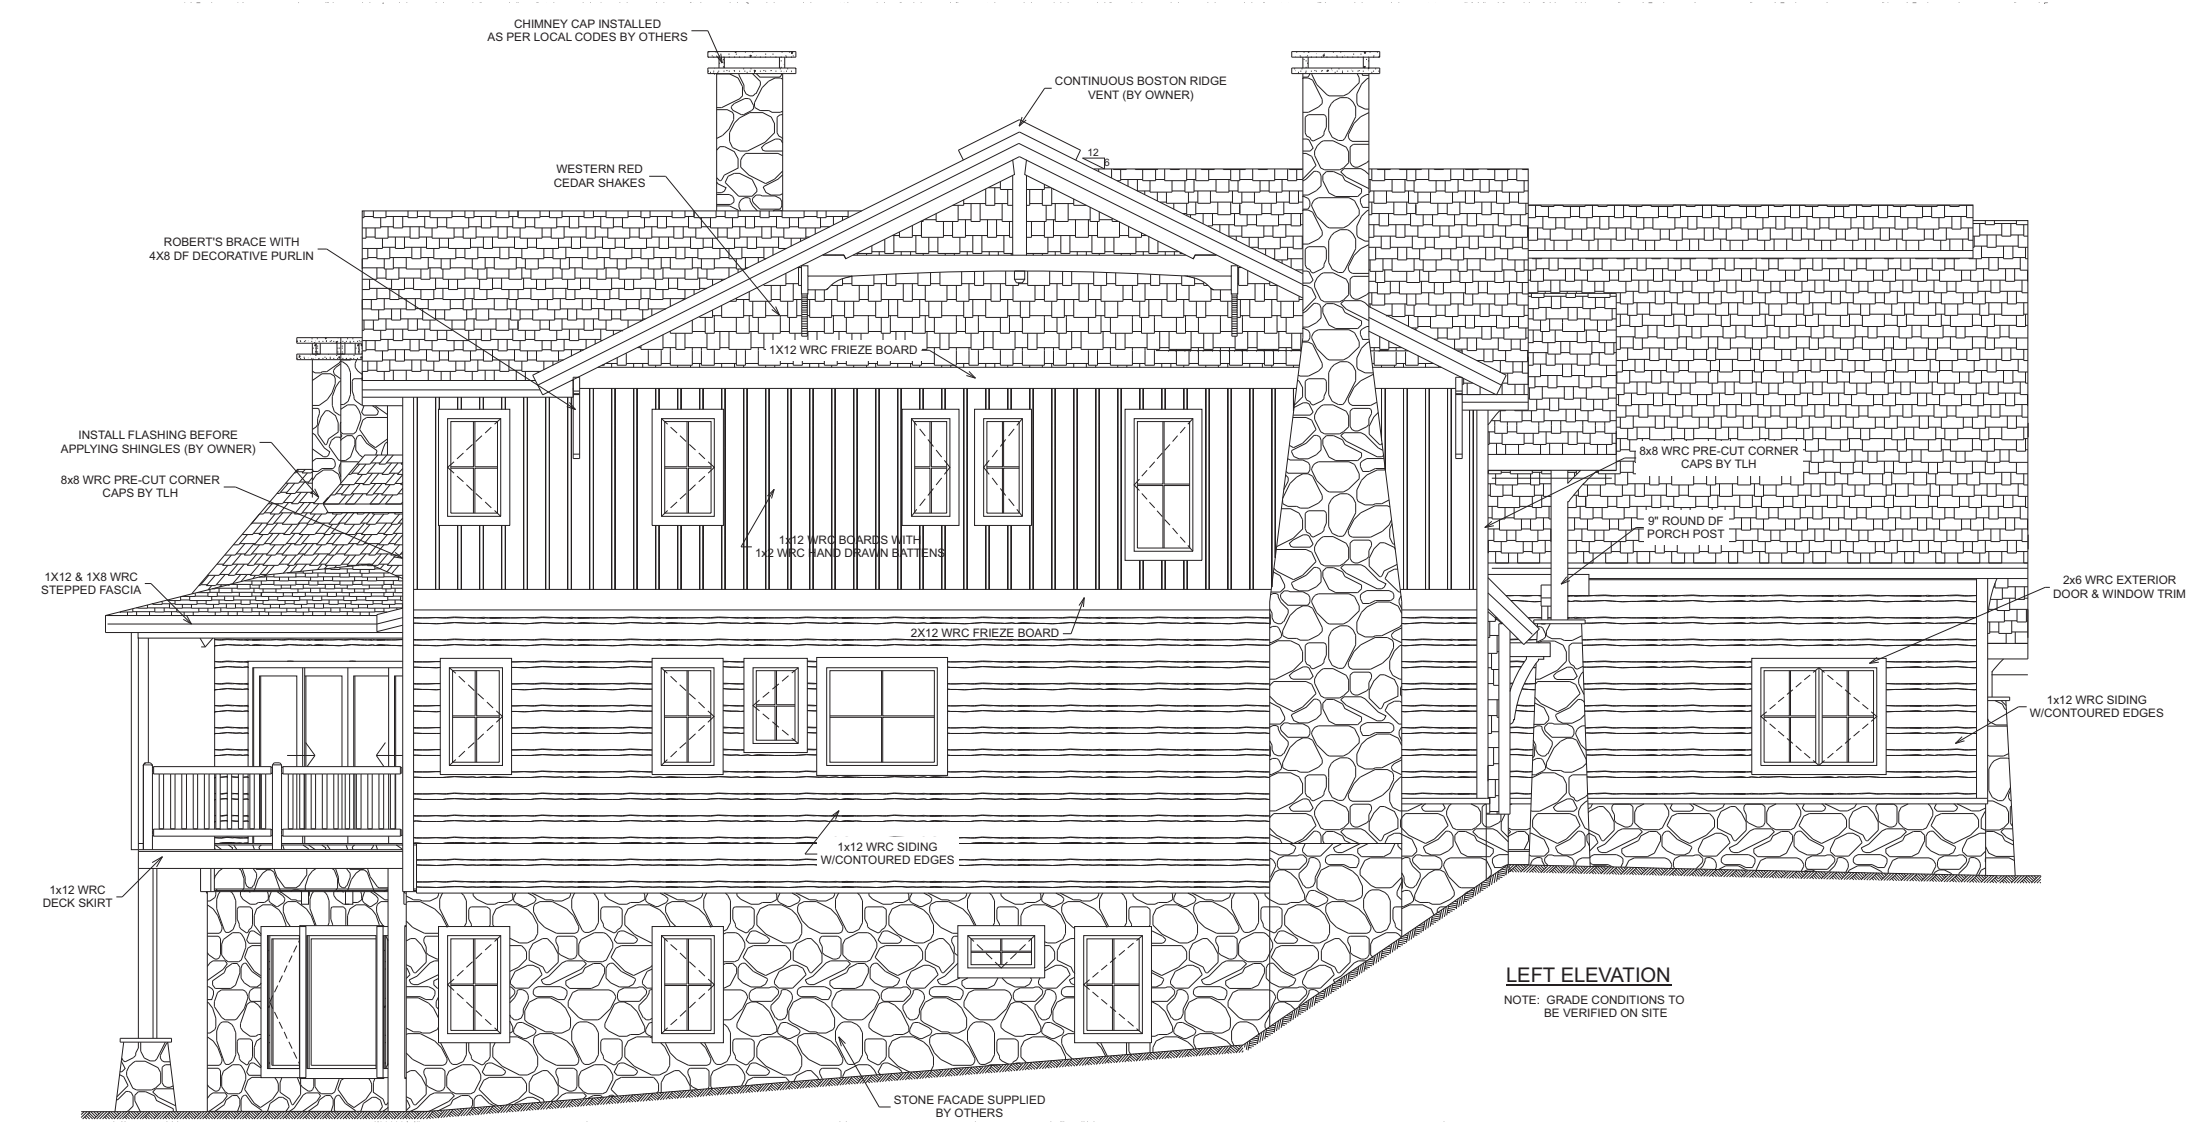


LEFT ELEVATION
NOTE: GRADE CONDITIONS TO BE VERIFIED ON SITE

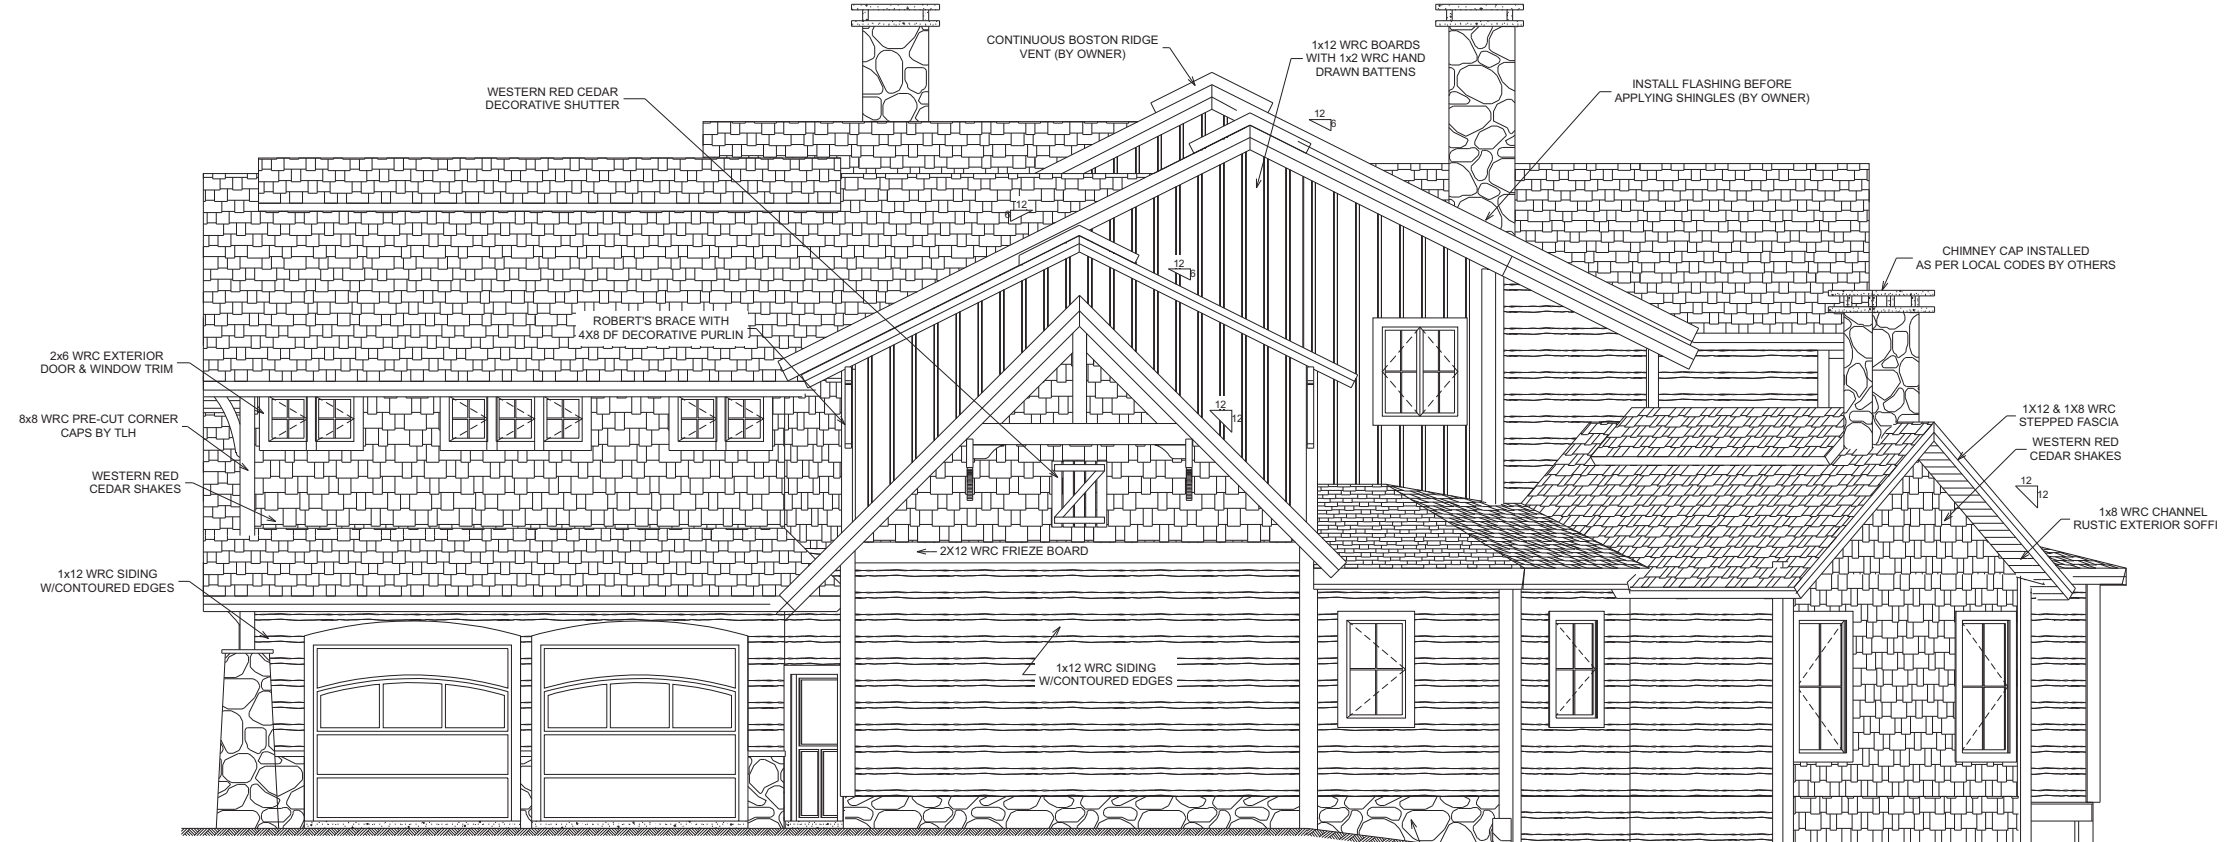

RIGHT ELEVATION
NOTE: GRADE CONDITIONS TO BE VERIFIED ON SITE

STONE FACADE SUPPLIED BY OTHERS

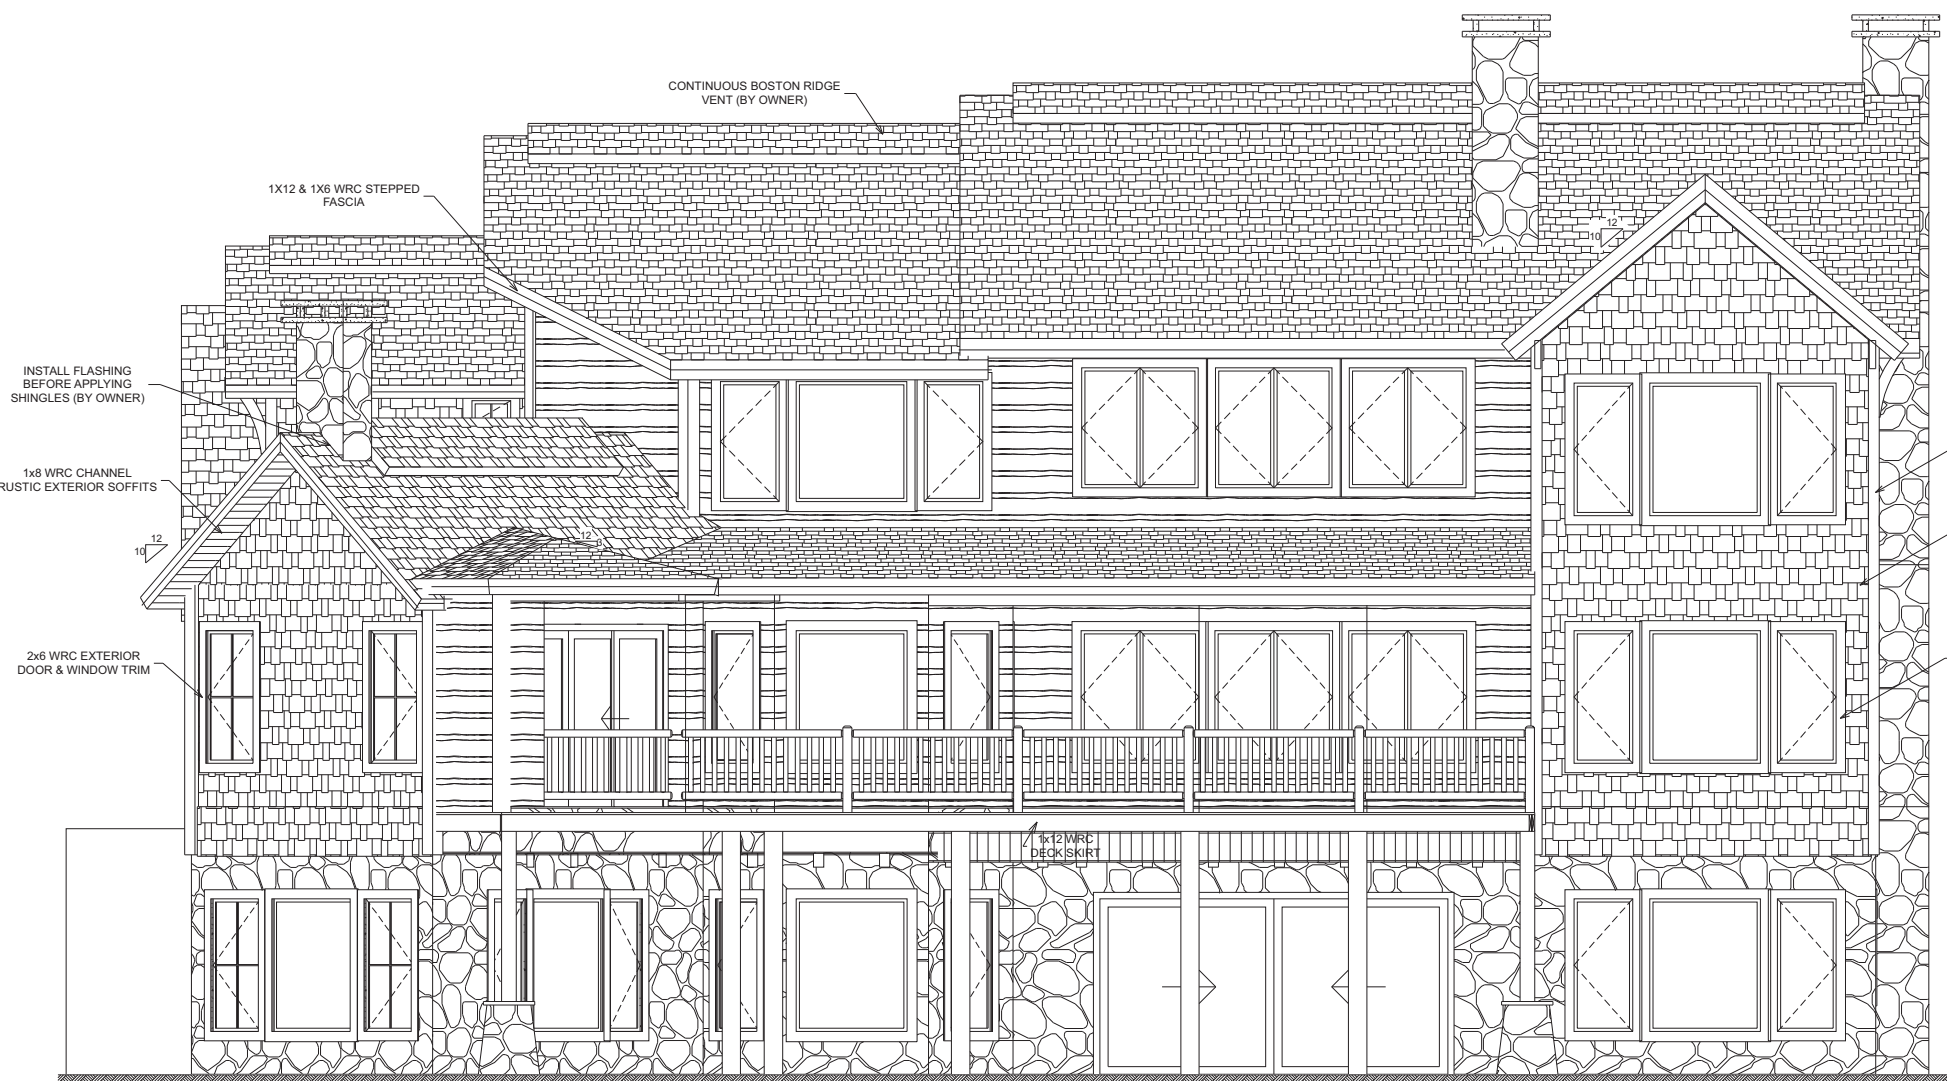

REAR ELEVATION